


MBR TANK "A" - LEFT SIDE ELEVATION

SCALE 3/8" = 1'-0"

3 MBR TANKS AND UPPER PIPING
ELEVATIONS LOWERED 2.5'

DISCLAIMER
These drawings, and the information contained herein, are for general presentation purposes only, and are not intended, nor should be used, for engineering design plans.

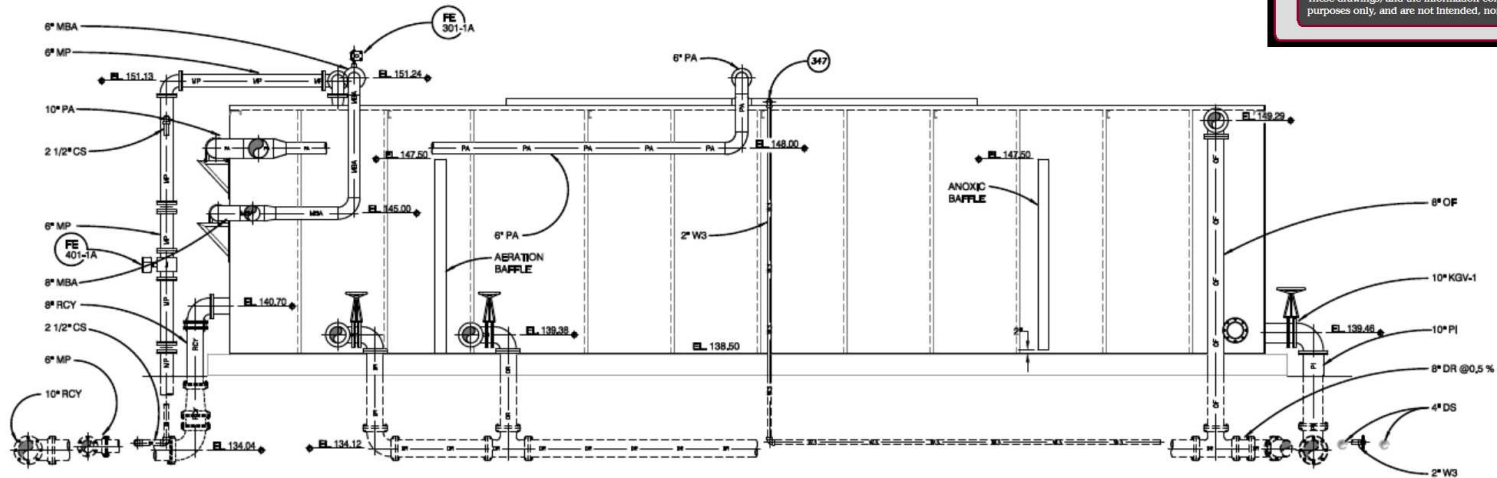

MBR TANK "A" - RIGHT SIDE ELEVATION

SCALE 3/8" = 1'-0"